


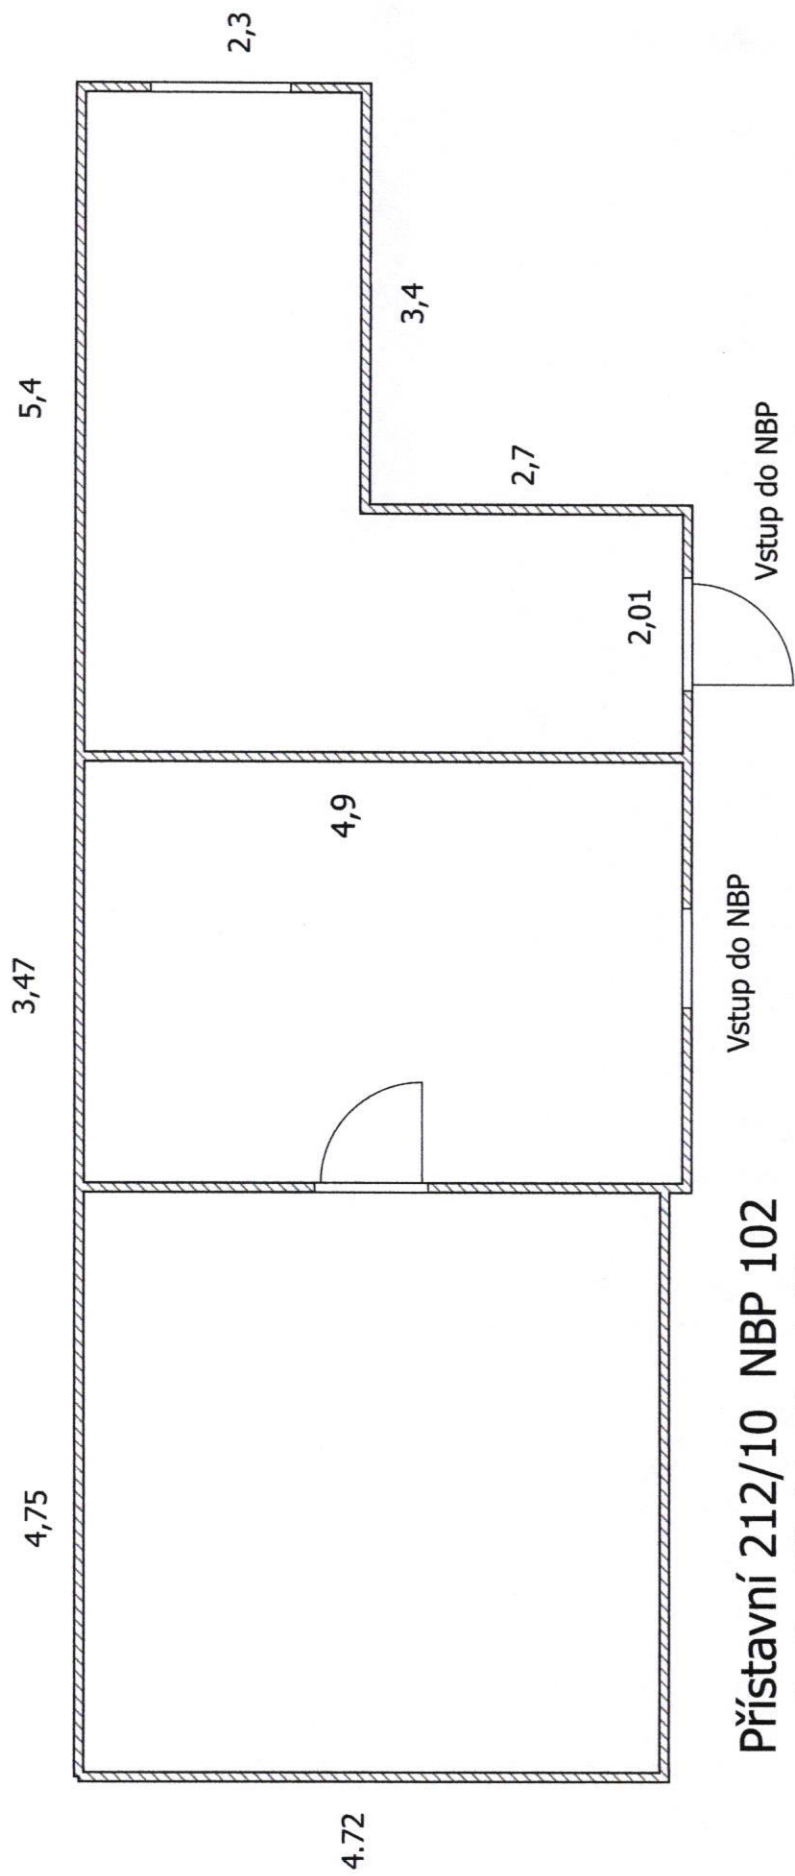

Přístavní 212/10 NBP 102
0+0 57,11m2 1.PP