



PŮDORYS ČÁSTI 1. PP

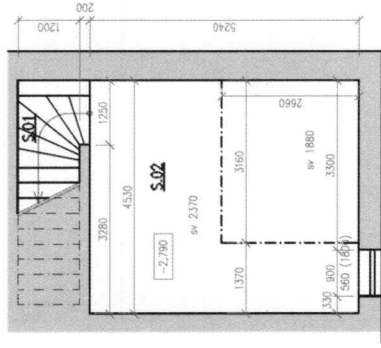


PŮDORYS ČÁSTI 1. NP

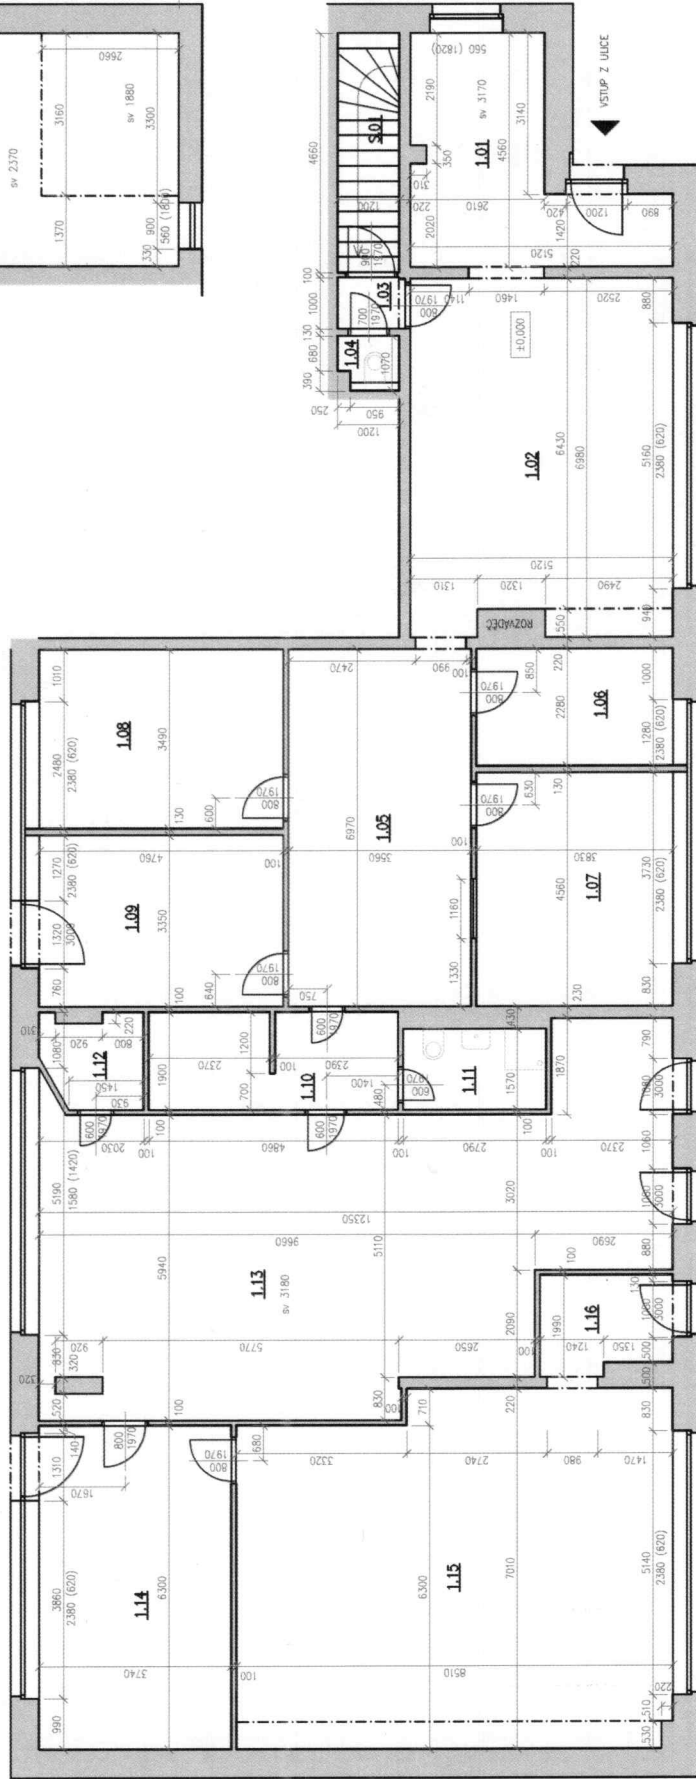


LEGENDA MÍSTNOSTI

ČÍSLO	ÚČEL	VÝMĚRA
S.01	SCHODIŠTĚ	5,8 m ²
S.02	SKLEP	23,7 m ²
CELKEM V 1. PP:		
1.01	VSTUPNÍ CHODBA	15,8 m ²
1.02	KANCELÁŘ	35,3 m ²
1.03	CHODBA	1,3 m ²
1.04	WC	1,0 m ²
1.05	CHODBA	24,9 m ²
1.06	KANCELÁŘ	8,7 m ²
1.07	KANCELÁŘ	17,5 m ²
1.08	KANCELÁŘ	16,6 m ²
1.09	KANCELÁŘ	16,3 m ²
1.10	CHODBA	9,1 m ²
1.11	KOJPLENÁ	4,4 m ²
1.12	ŠATNA	3,4 m ²
1.13	SKLAD	68,3 m ²
1.14	SKLAD	23,9 m ²
1.15	SKLAD	57,3 m ²
1.16	CHODBA	5,2 m ²
CELKEM V 1. NP:		
		309 m ²
CELKEM V OBOU PODLAŽÍCH:		
		338,5 m ²

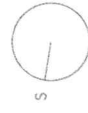


STAVEBNÍ ZAMĚŘENÍ NEBYTOVÉHO PROSTORU, BD KARLA HLAVÁČKA 2278/3, PRAHA 8 – LIBEŇ	STUPĚŇ: ZAMĚŘENÍ
VYPRACOVAL: ING. ARCH. JAN VOLTŘ. ČKA 4511 TEL: 774 036 095, EMAIL: JAN.VOLTRE@EMAIL.CZ	DATUM: 12/2024
OBJEDNATEL: ACTON s.r.o.	FORMÁT: A3
ČÍSLO: 01	Č. PARÉ: MĚŘÍTKO: 1:100
PŮDORYS ČÁSTI 1. NP, 1. PP	


1.10

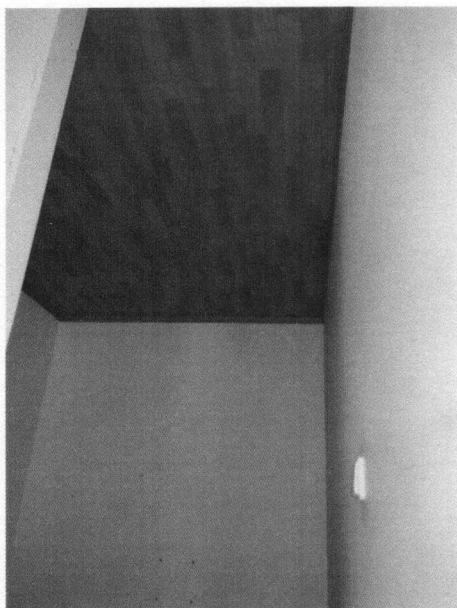

1.15

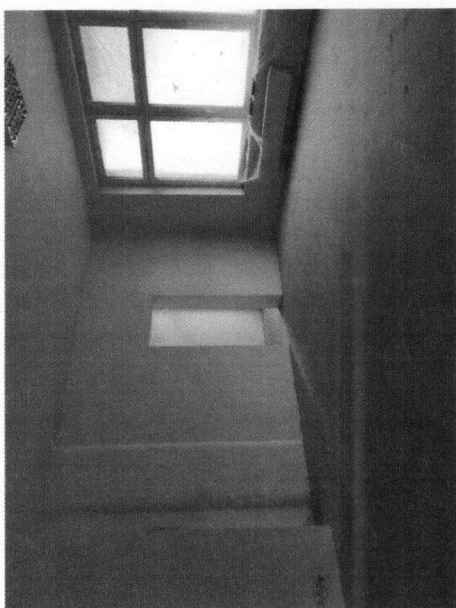


1.11

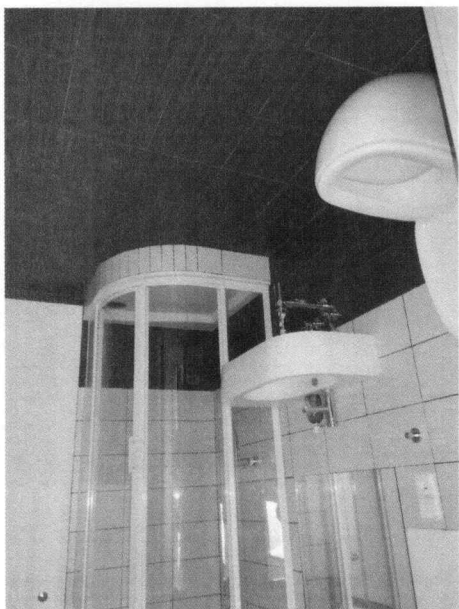

1.13





1.14

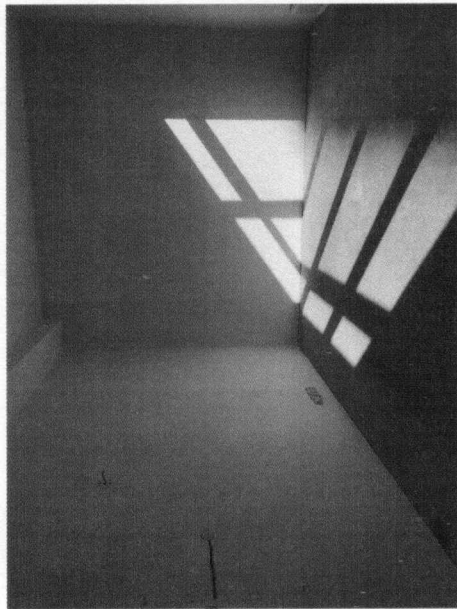

1.05



1.02

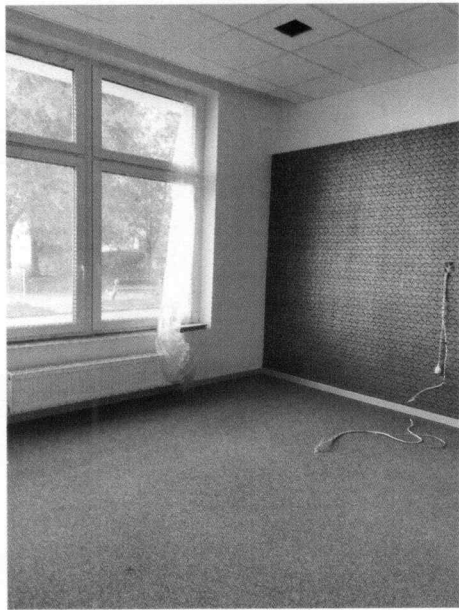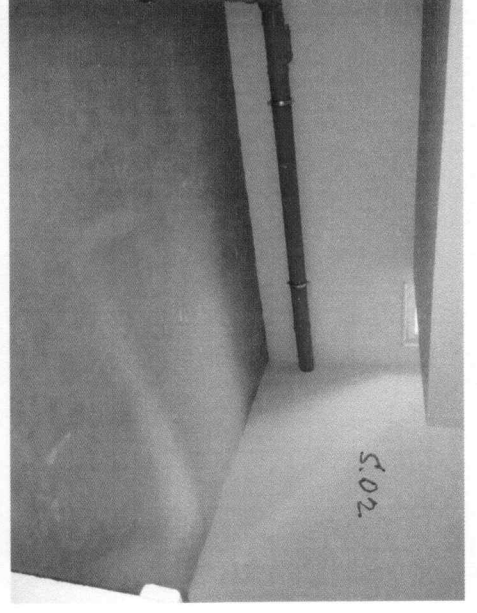

1.07



1.06